


KITCHEN/  
STORE  
2400 SQ. FT.

# First Floor Plan

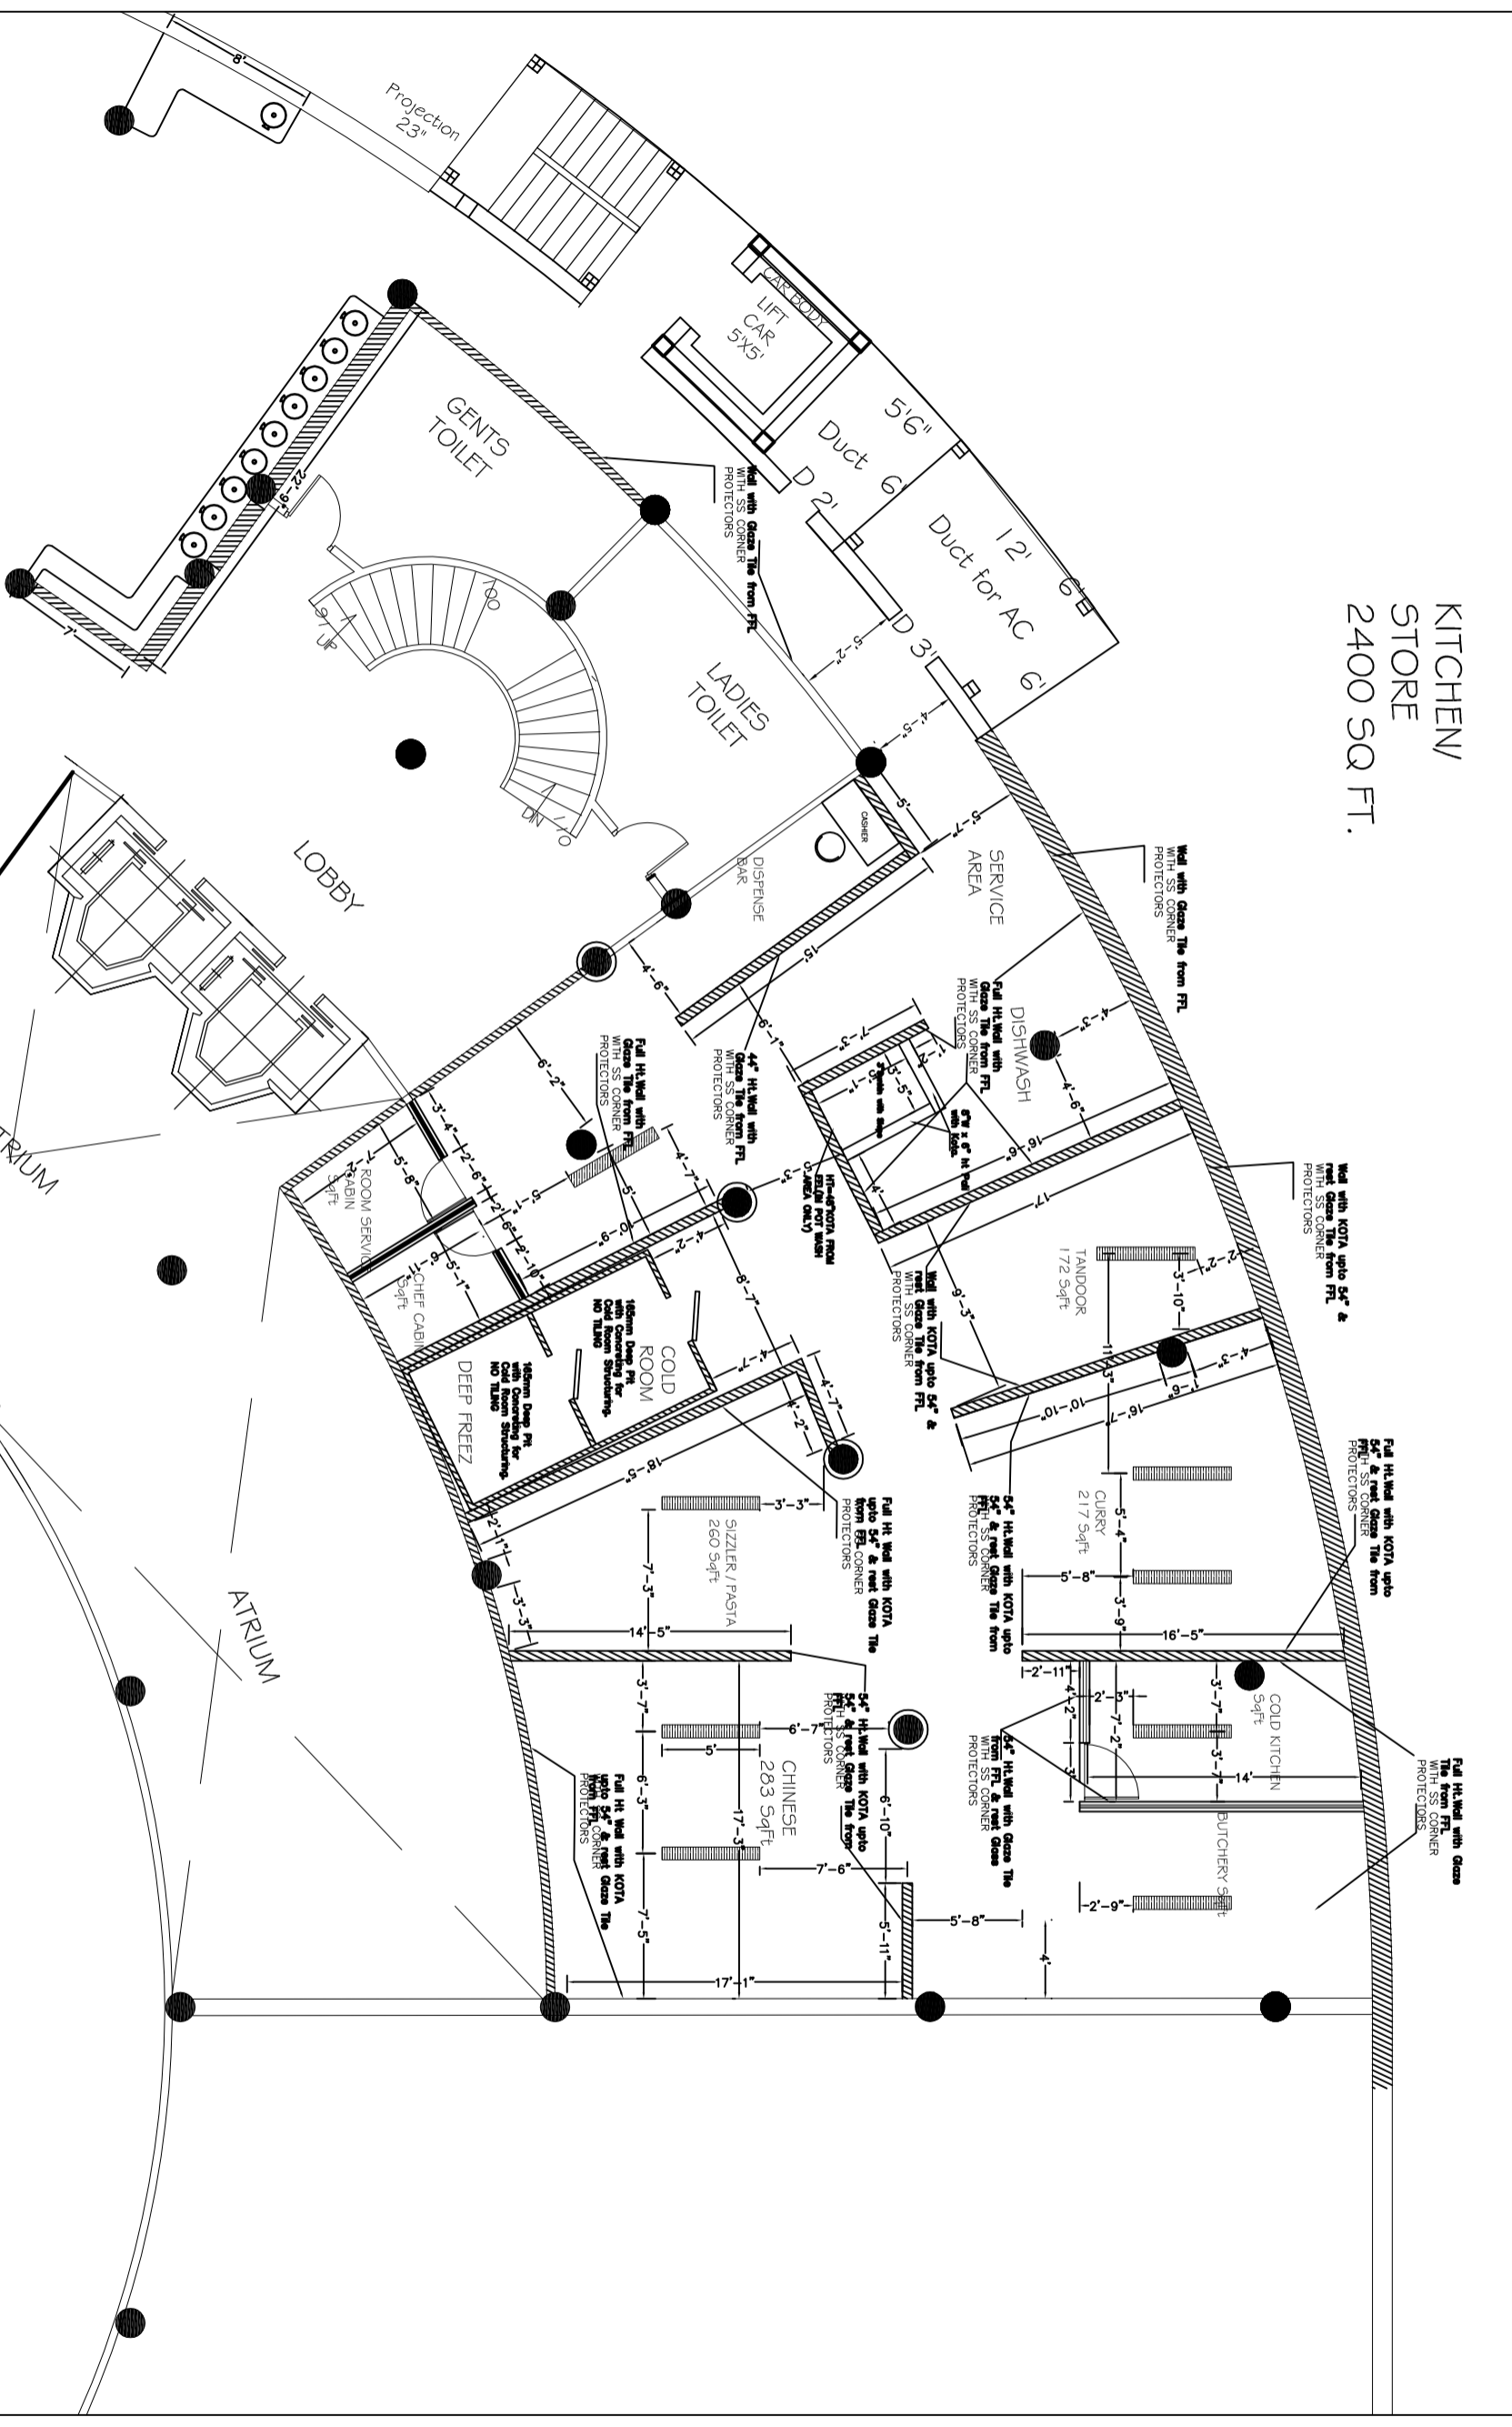

MULTI CUISINE  
RESTAURENT  
3000 SQ. FT.

<b>CIVIL PLAN</b>	<b>PROJECT - KHUSHI PALACE - BILASPUR</b>	 <p>RC Hospitality Solutions. Mumbai ..... Where to excel</p>
<b>DATE - 03/07/09</b>		